






CITY OF  
BRISTOL, VIRGINIA  
300 LEE STREET  
BRISTOL, VA 24201  
(276) 645-7470

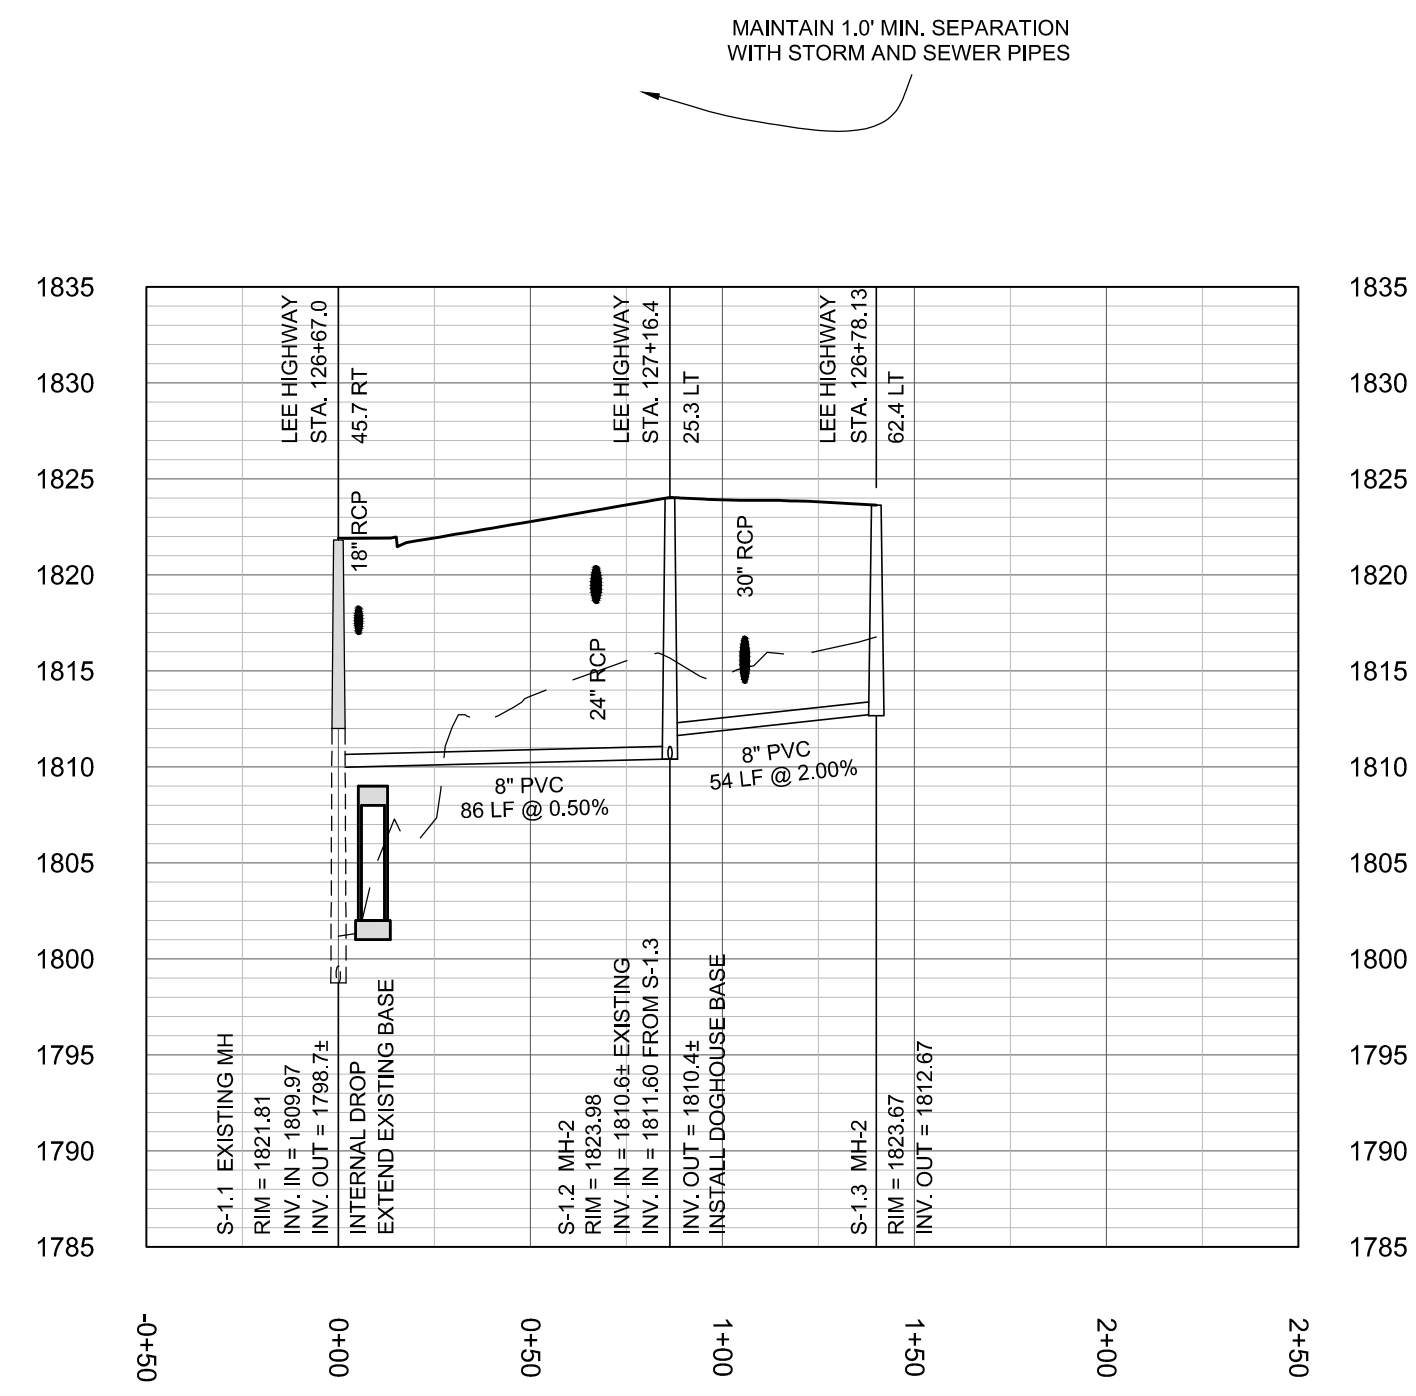


**SEWER LINE 1**

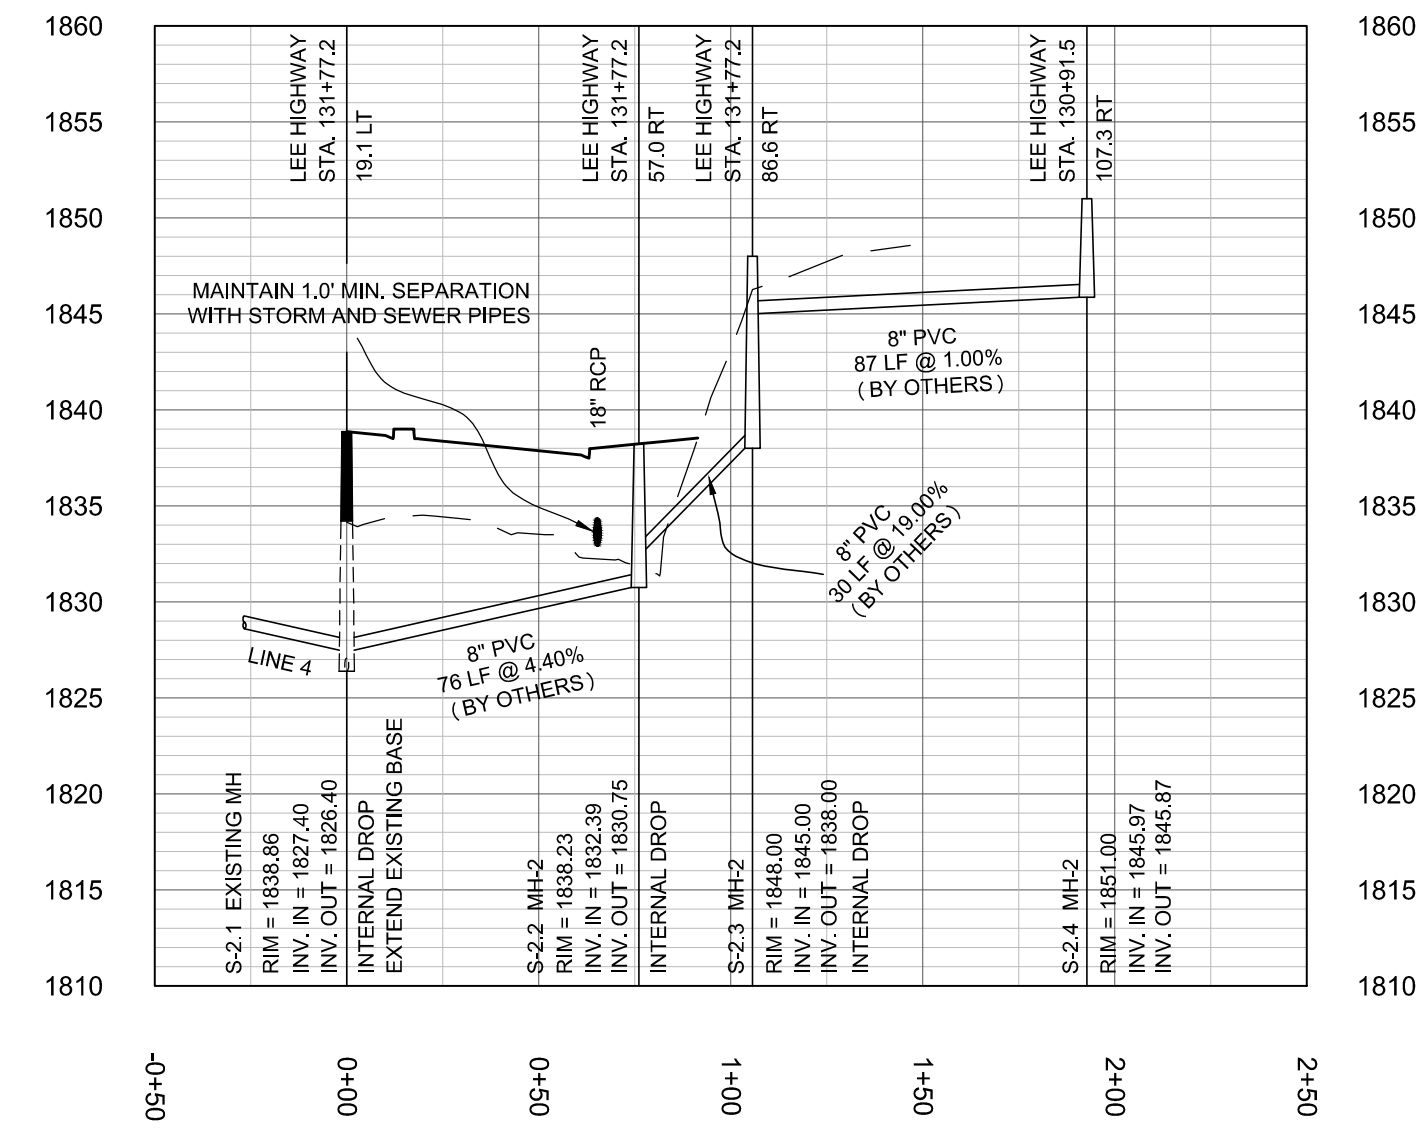

**SEWER LINE 2  
( BY OTHERS )**

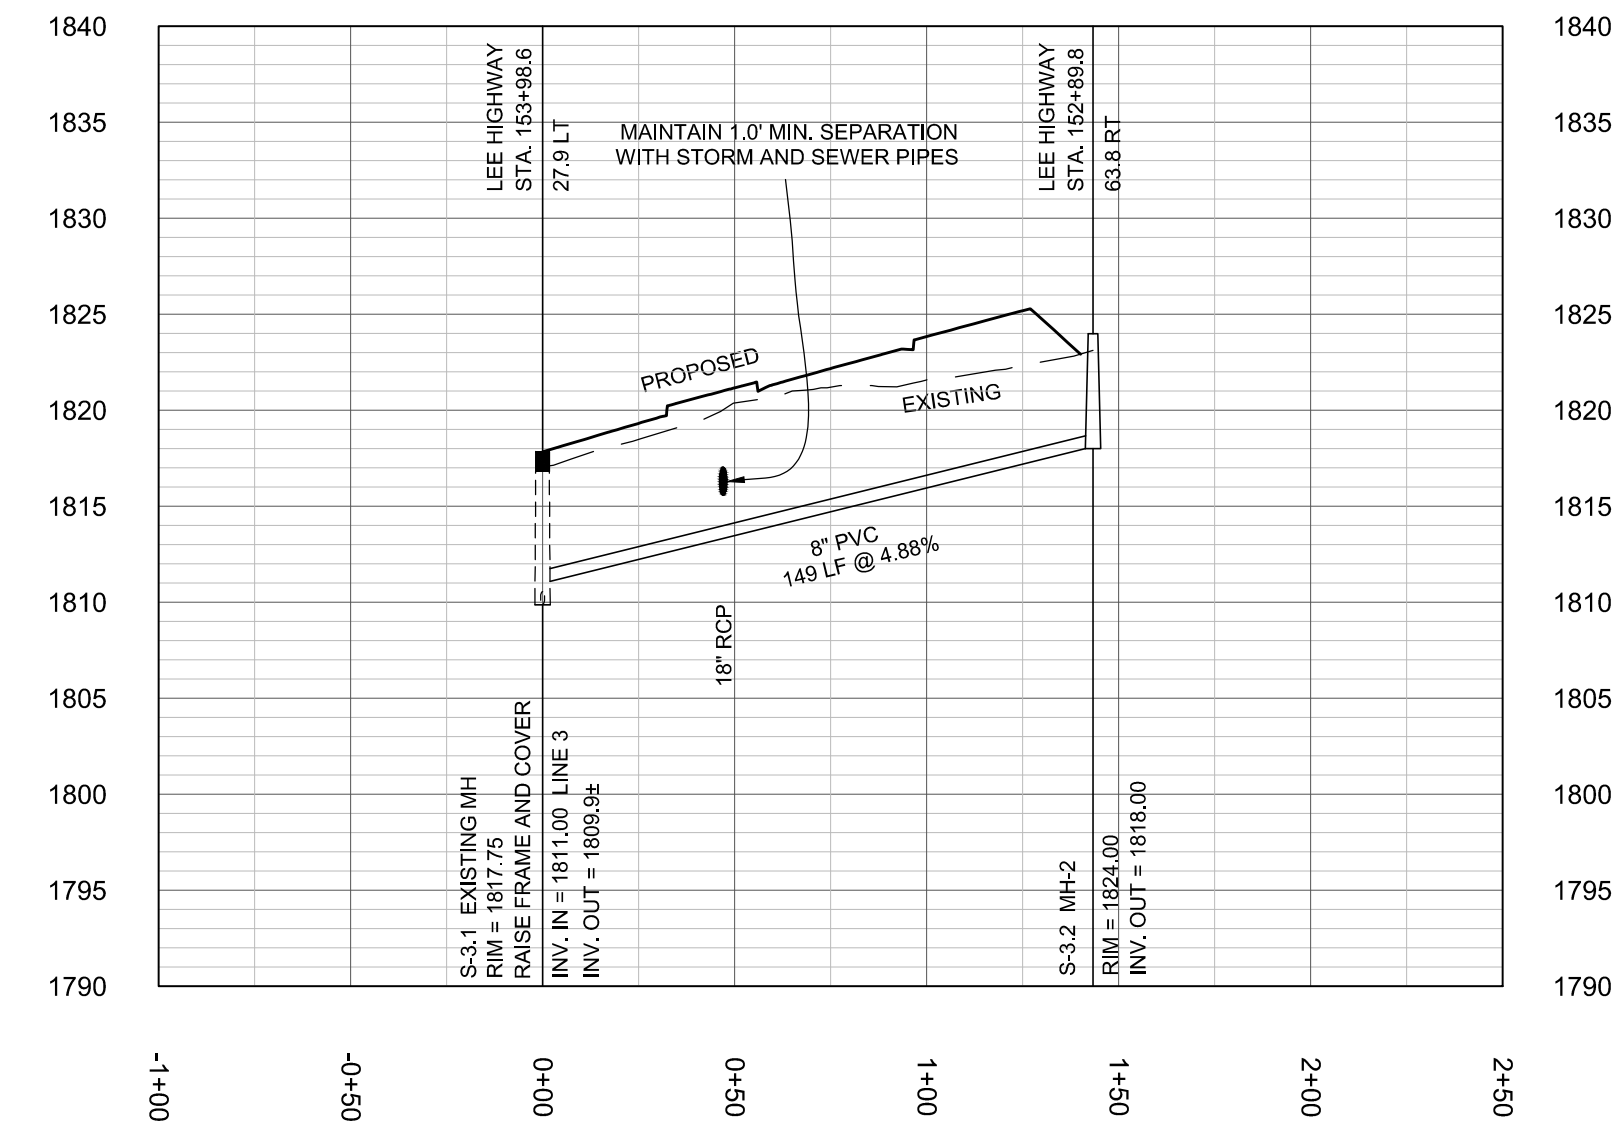



**SEWER LINE 3**

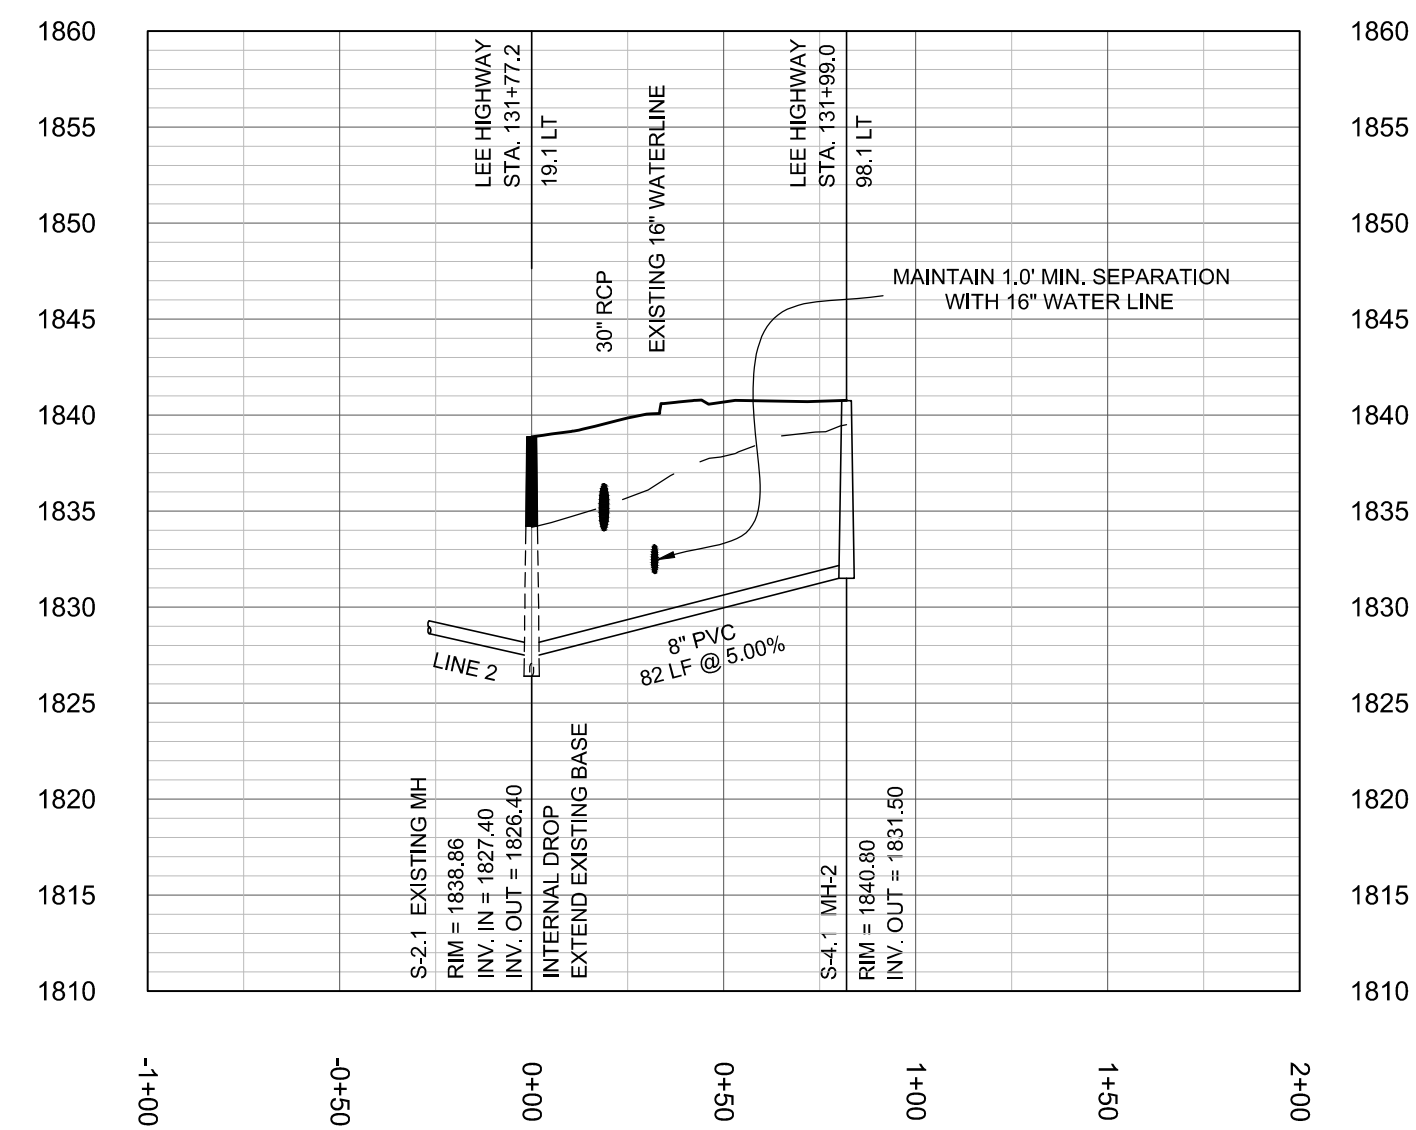

**SEWER LINE 4**

REVISIONS

DATE

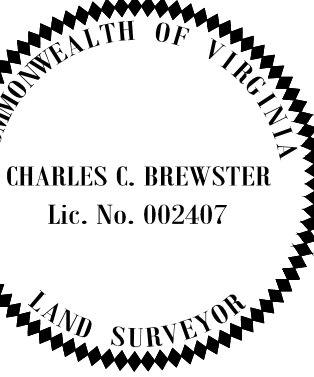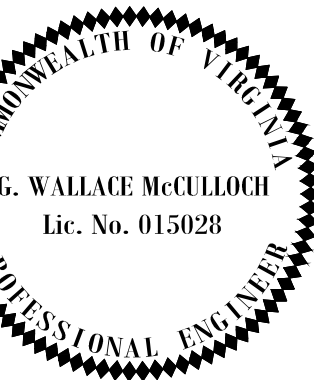

WIDENING OF  
**LEE HIGHWAY**  
PHASE - 2  
UPC 105753

STORM AND SANITARY  
SEWER LINE PROFILES

DATE:  
JULY 2017  
DRAWING NO.  
130-229  
FILE NAME:  
LEE HWY EXIT 5

SHEET NUMBER  
11.7 OF 11